




Draper Aden Associates
 Engineering + Surveying + Environmental Services
 Blacksburg, VA
 Charlottesville, VA
 Hampton Roads, VA
 Richmond, VA
 804-264-2228 Fax: 804-264-8773
 www.daa.com




BRICK VENEER CONTROL JOINT

BLAND COUNTY LIBRARY
 BLAND, VIRGINIA

REVISIONS	
DESIGNED BY:	LSJ
DRAWN BY:	LSJ
CHECKED BY:	JAJ
SCALE:	N.T.S.
DATE:	04-15-2014
PROJECT NUMBER:	R14155R-01
SK-1	
1 OF 1	

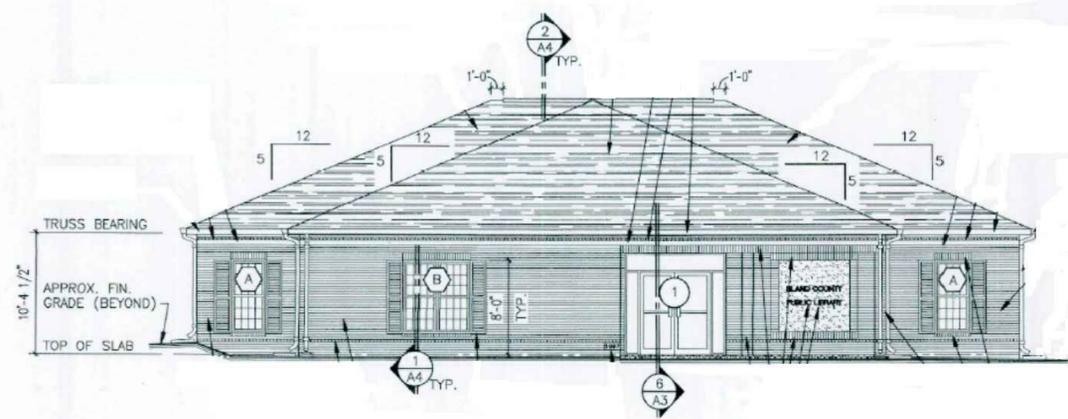

FRONT ELEVATION
 SCALE: 1/8" = 1'-0"

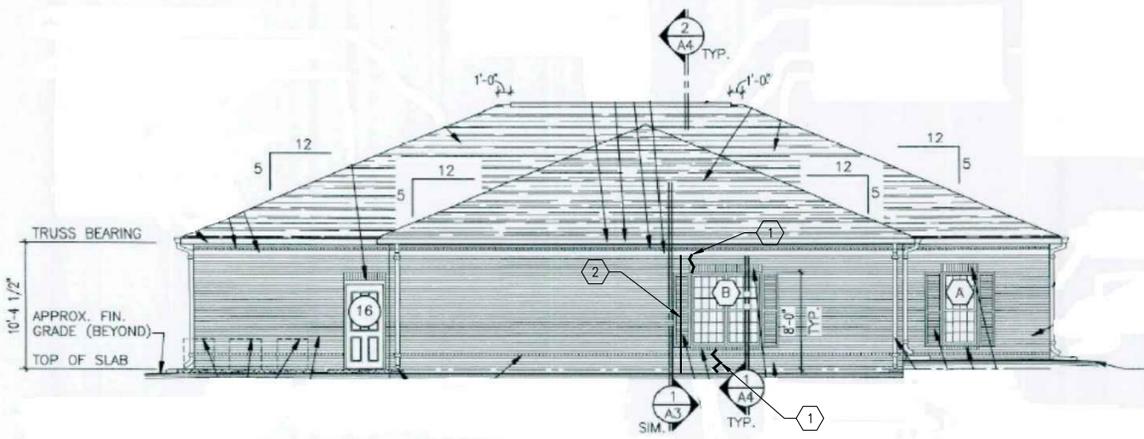

REAR ELEVATION
 SCALE: 1/8" = 1'-0"

GENERAL MASONRY NOTES:


- MASONRY CONSTRUCTION AND MATERIALS SHALL BE IN CONFORMANCE WITH ALL REQUIREMENTS OF "BUILDING CODE REQUIREMENTS FOR MASONRY STRUCTURES" (ACI 530/ASCE 5/TMS 402) AND "SPECIFICATION FOR MASONRY STRUCTURES" (ACI 530.1/ASCE 6/TMS 602) PUBLISHED BY THE AMERICAN CONCRETE INSTITUTE, EXCEPT AS MODIFIED BY THE CONTRACT DOCUMENTS.
- UNLESS NOTED OTHERWISE ALL BRICK MASONRY SHALL HAVE A MINIMUM COMPRESSIVE STRENGTH F_m OF 1900 PSI. COMPRESSIVE STRENGTH SHALL BE DETERMINED BY THE UNIT STRENGTH METHOD.
- UNLESS NOTED OTHERWISE, MORTAR FOR EXTERIOR MASONRY SHALL BE "TYPE S", PORTLAND CEMENT/LIME MORTAR.

PLAN NOTES

SAW CUT VERTICAL JOINT AT LOCATIONS INDICATED. INSTALL BACKER ROD AND CAULKING SEALANT JOINT.

KEY NOTES


- EXISTING CRACK TO BE REPAIRED. ROUT CRACK & PATCH MORTAR JOINTS TO MATCH EXISTING. REPLACE CRACKED BRICKS @ OPTION OF OWNER. SUBMIT SAMPLE TO MATCH EXISTING BRICK TO BE SELECTED BY OWNER'S REP PRIOR TO BEGINNING WORK.
- LOCATION OF NEW CONTROL JOINT. LOCATED MIN. 6" PAST OPENING. VERIFY JOINT AT OR PAST END OF LINTEL END. SEE DETAIL THIS SHEET.

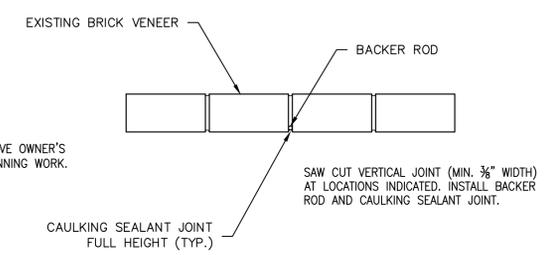


NOTE:
 SELECT SEALANT COLOR & HAVE OWNER'S REP APPROVE PRIOR TO BEGINNING WORK.

SAW CUT VERTICAL JOINT (MIN. 3/8" WIDTH) AT LOCATIONS INDICATED. INSTALL BACKER ROD AND CAULKING SEALANT JOINT.

BRICK VENEER CONTROL JOINT
 SCALE: NONE

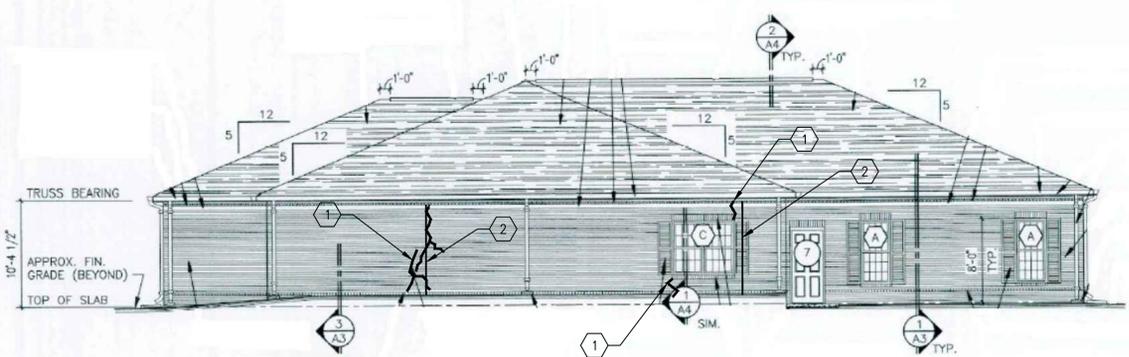

LEFT SIDE ELEVATION
 SCALE: 1/8" = 1'-0"

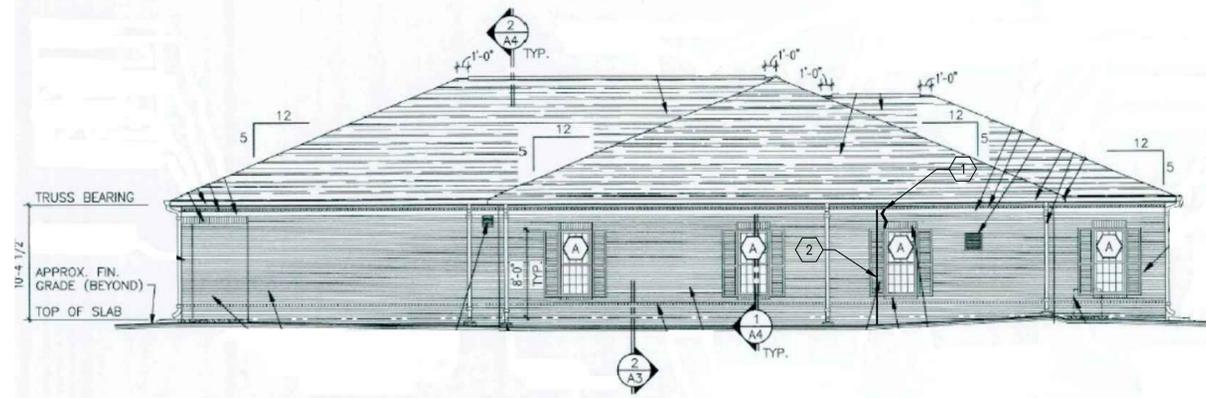

RIGHT SIDE ELEVATION
 SCALE: 1/8" = 1'-0"

P:\R14155R\14155R-01\14155R-01\DWG\14155R-01.dwg, April 15, 2014, 3:58:55 PM